



LEGEND

- EXISTING PROPERTY LINE
- - - EXISTING EASEMENT
- - - EXISTING GRADE MAJOR
- - - EXISTING GRADE MINOR
- x 542 EXISTING SPOT ELEVATION
- △ EXISTING WETLANDS LIMIT
- ... APPROXIMATE SHORE LINE
- x - x - PROPOSED SILT FENCE
- ⊙ EXISTING SANITARY SEWER MANHOLE
- ⊙ EXISTING STORM SEWER
- ⊙ PROPOSED RAIN GARDEN
- ⊙ EXISTING UTILITY POLE
- ⊙ PERCOLATION TEST LOCATION
- ⊙ DEEP TEST PIT LOCATION

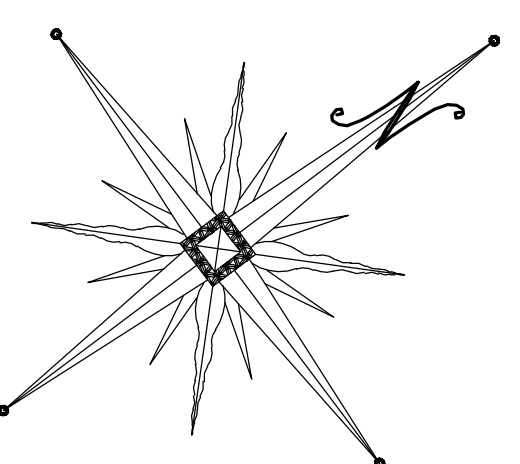

ENGINEER'S CERTIFICATION
THE PROPOSED SEWAGE DISPOSAL SYSTEM(S) AND WATER SUPPLY SYSTEM(S) SHOWN ARE DESIGNED IN ACCORDANCE WITH THE STANDARDS AND REQUIREMENTS ESTABLISHED BY THE NEW YORK STATE DEPARTMENT OF HEALTH AND THE NEW YORK STATE DEPARTMENT OF ENVIRONMENTAL CONSERVATION FOR RESIDENTIAL LOTS. THE DESIGN(S) ARE BASED UPON ACTUAL SOIL AND SITE CONDITIONS FOUND UPON THE LOT(S) AT THE DESIGN LOCATION AT THE TIME OF DESIGN.

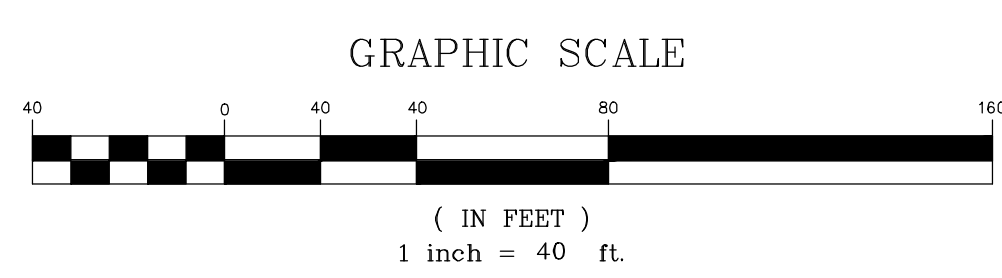

08/18/09	ORIGINAL PREPARATION DATE	JJP
DATE	DESCRIPTION	INITIALS
REVISIONS		
MAP CHECK DATE: 00/00/00	INITIALED BY: --	

PIETRZAK & PFAU
 ENGINEERING & SURVEYING, PLLC
 282 CREEKNICH AVENUE, SUITE A GOSHEN, NEW YORK 10824 (845) 284-0808
 2 HAMILTON AVENUE MONTICELLO, NEW YORK 12701 (845) 796-4946

MICHAEL P. CROGGAN P.E.
 LICENSE NO. 055823
ROBERT J. PFAU P.E.
 LICENSE NO. 088945
VINCENT A. PIETRZAK P.E.
 P.E. LICENSE NO. 076938
 P.L.S. LICENSE NO. 060075
 N.J.P.L.S. LICENSE NO. 33386

SIGNATURE _____ DATE _____

ROUND LAKE ISLAND

TOWN OF MONROE
 COUNTY OF ORANGE, NEW YORK

SITE PLAN 1
 SECTION 7, BLOCK 1, LOT 53

DRAWING TITLE		
UNAUTHORIZED ALTERATION OR ADDITION TO A PLAN BEARING A LICENSED LAND SURVEYOR'S OR PROFESSIONAL ENGINEER'S SEAL IS A VIOLATION OF SECTION 7209, SUB-DIVISION 2 OF THE N.Y. STATE EDUCATION LAW.		
O.C.H.D. SHEET NO. # OF #	D.E.C. SHEET NO. # OF #	DRAWING NUMBER # OF #
SCALE 1"=40'	CAD REFERENCE 2910701-SP1	PROJECT NUMBER 29107.01